
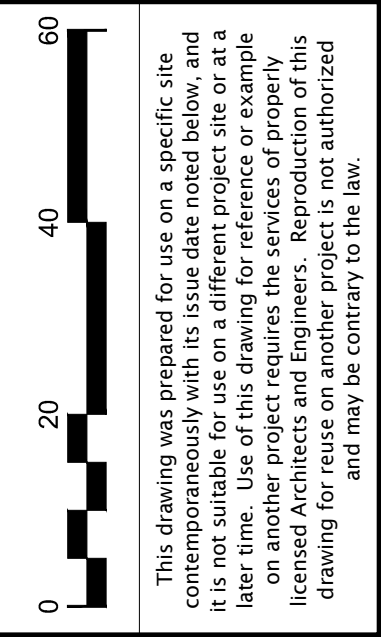


STAPLE - FREE ZONE

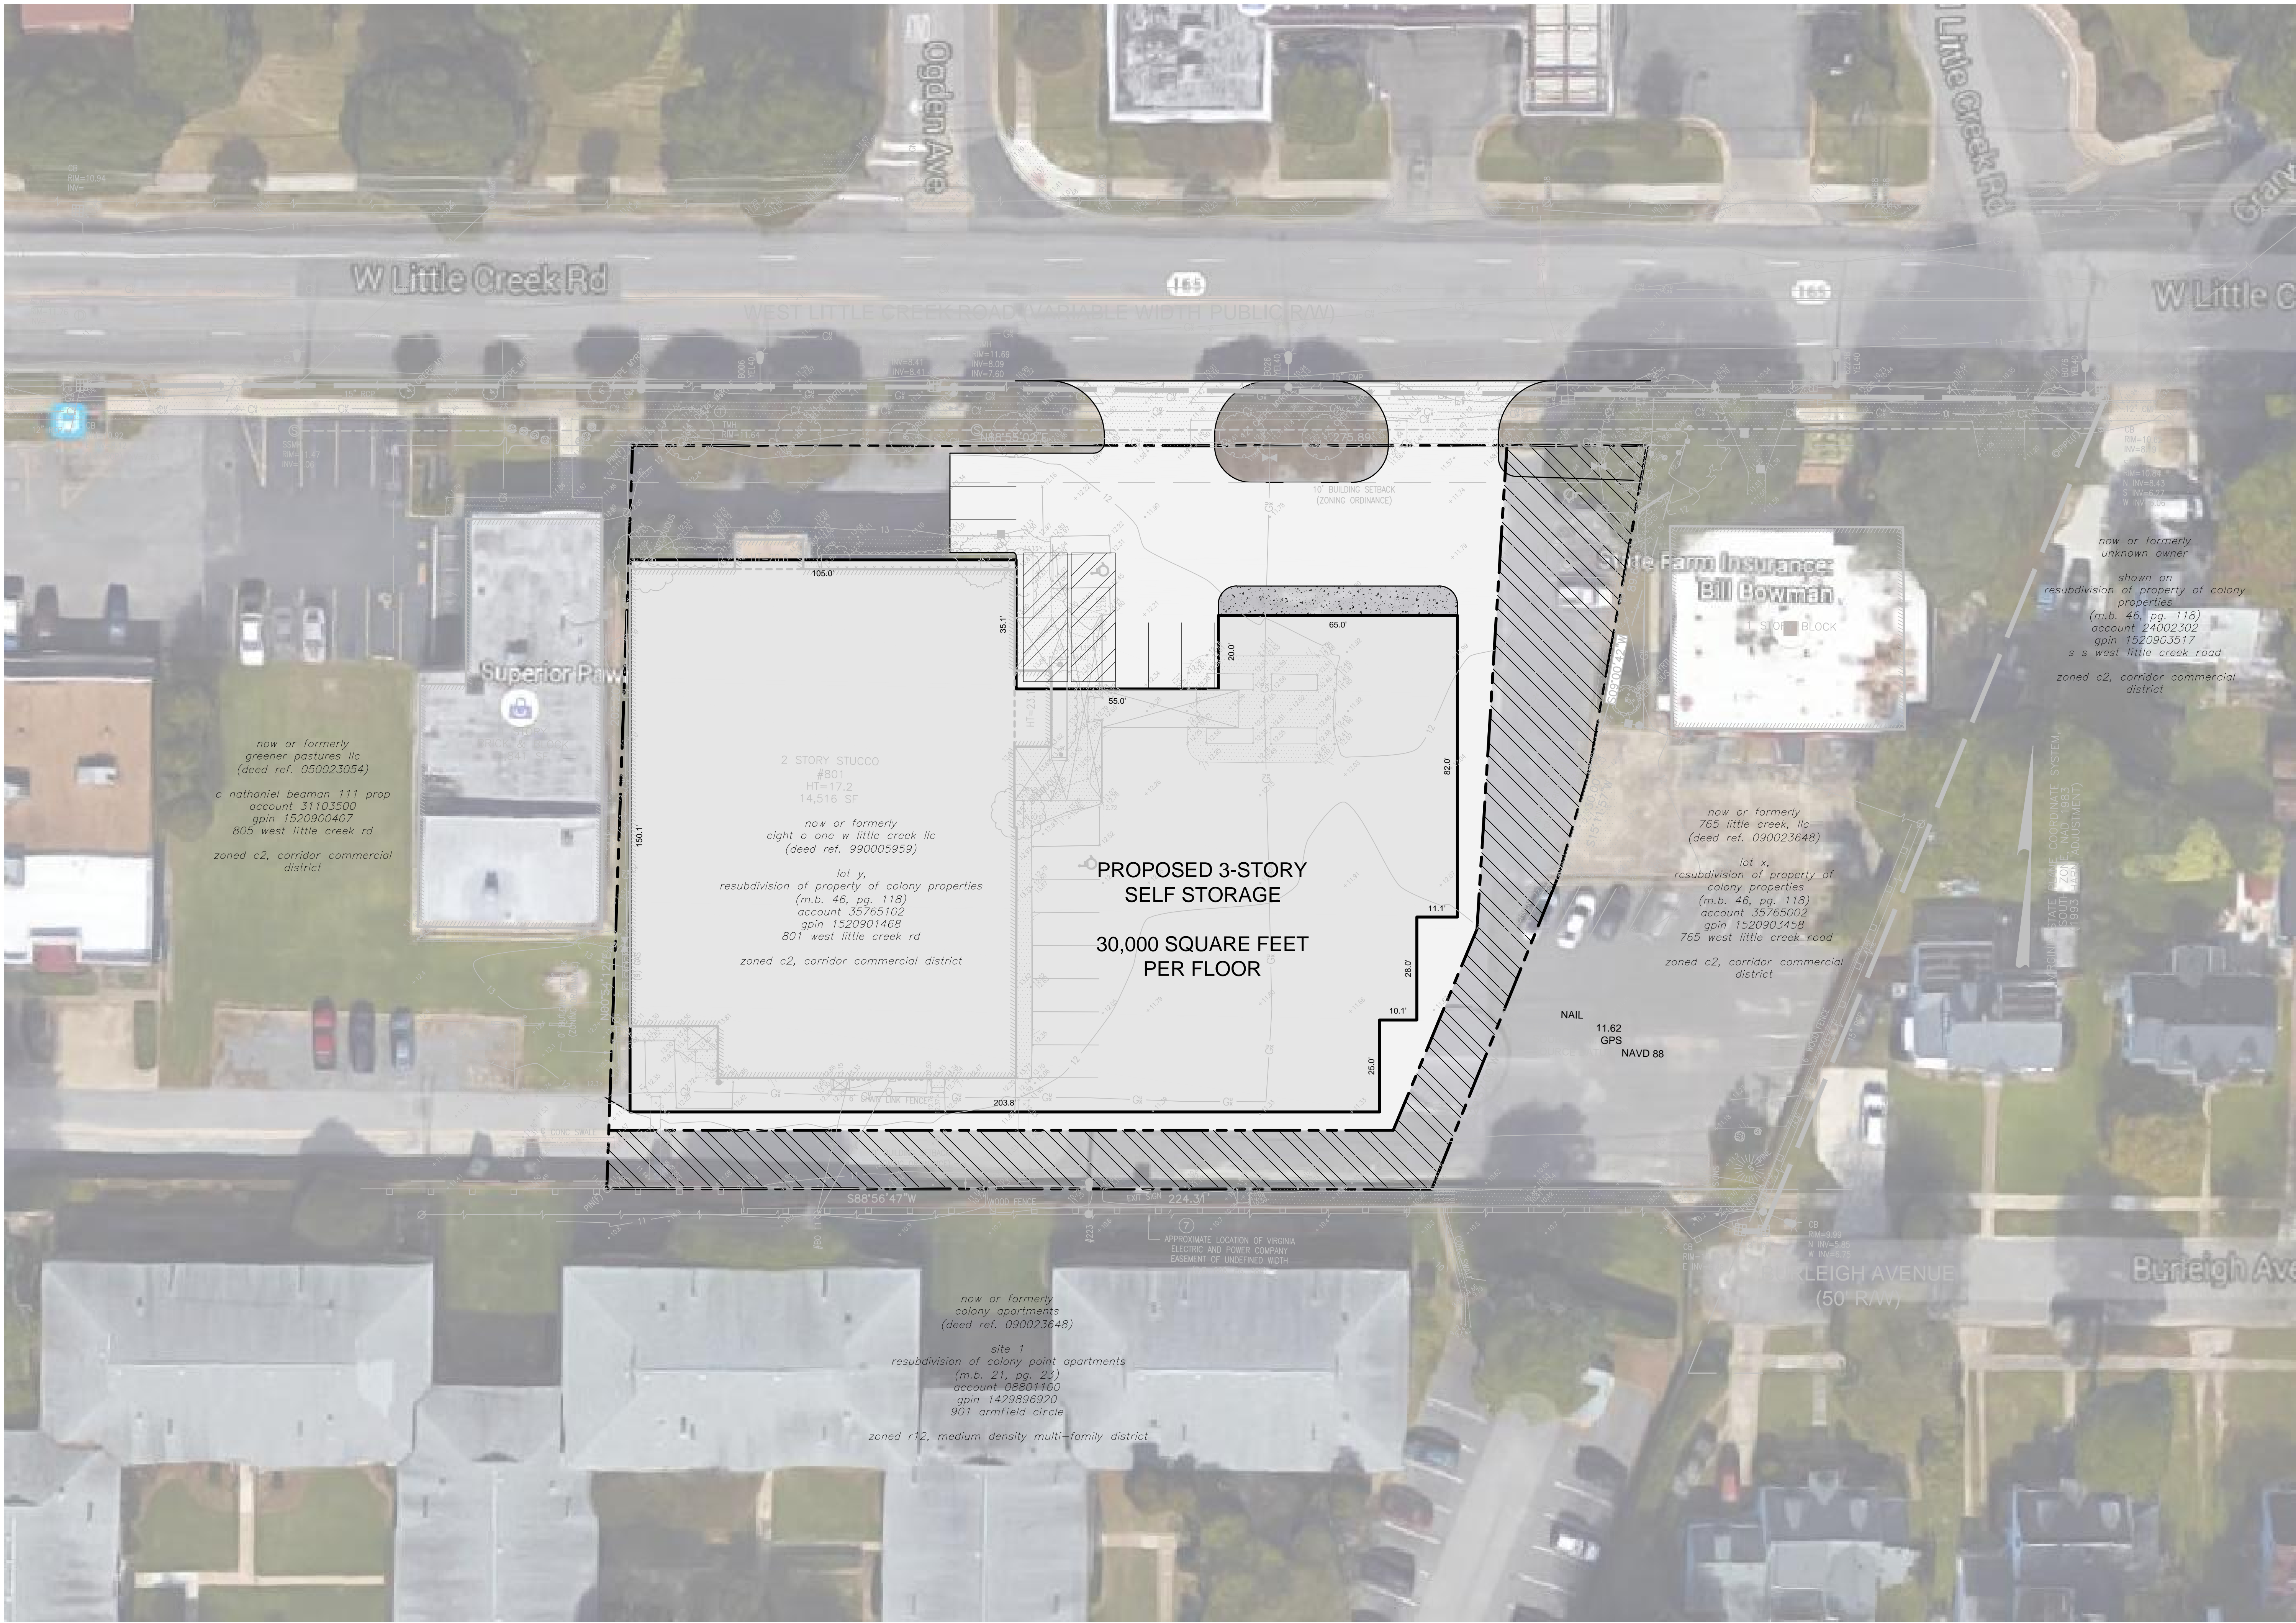

Post-Approval Revisions

LITTLE CREEK STORAGE
801 WEST LITTLE CREEK ROAD
CPIN 1234
DISTRICT NORFOLK

preliminary
drawing -
not for
construction

Project #	V15160
Checked by	BDM
Drawn by	CAD
Issue Date	12 / 31 / 2015
Scale	1" = 20'
SWaM Certification	715559
VA Firm #	0405001994

AMERICAN Engineering
American Engineering Associates - Southeast, P.A.
3331 Stonestown Road | Suite 100
Virginia Beach, Virginia 23462 (757) 468 - 6800

Sheet Name
CONCEPT LAYOUT PLAN 004

Sheet #
C1